

PACKAGE -01

PROJECT : 103, 40'X100'

ARCHITECTS:




HOUSE PLAN SALE


+91-8076190583

E-mail : enquiry.houseplansale@gmail.com

Web : www.houseplansale.com

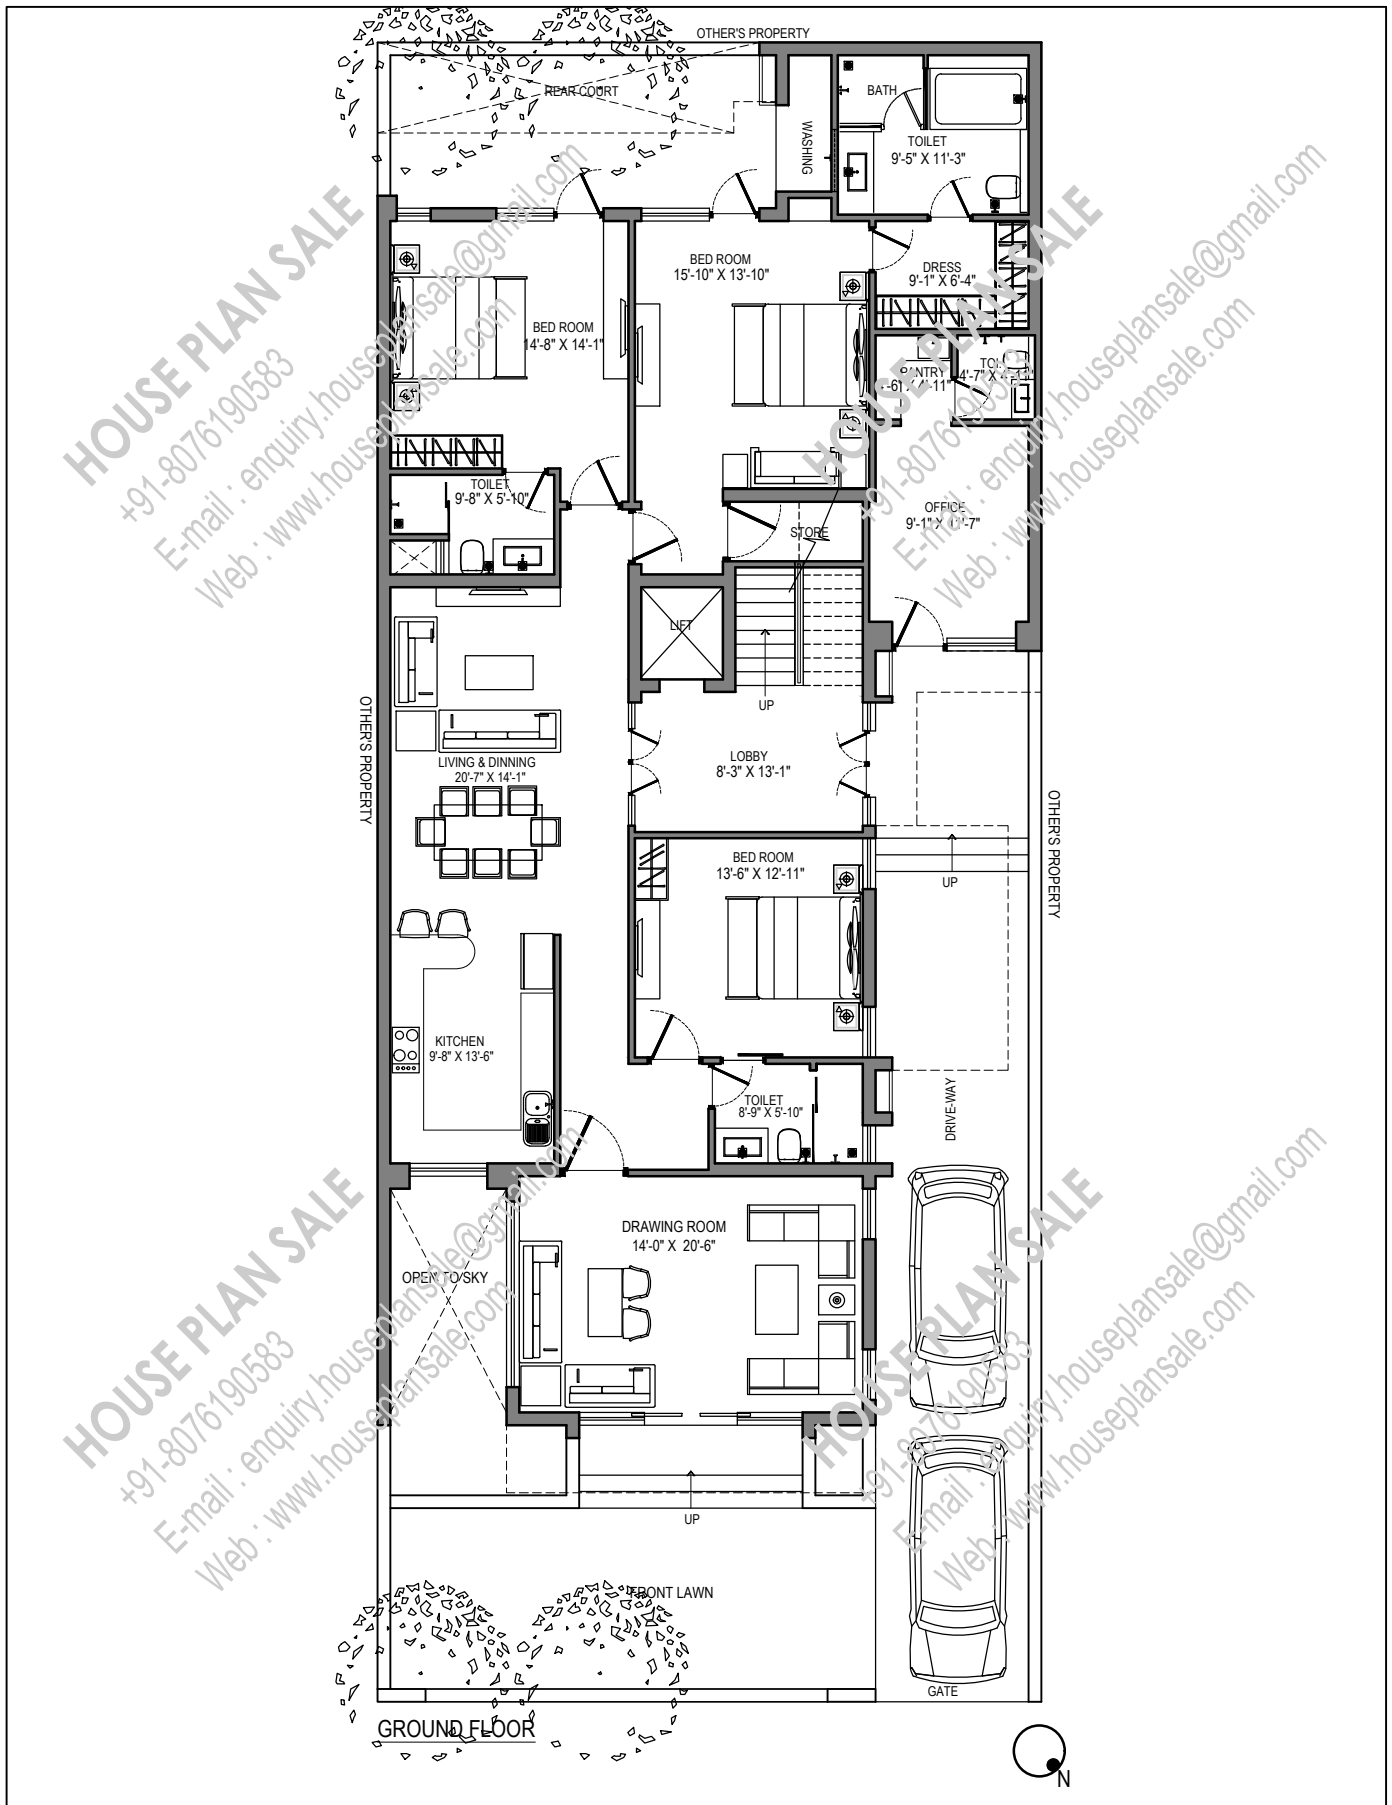


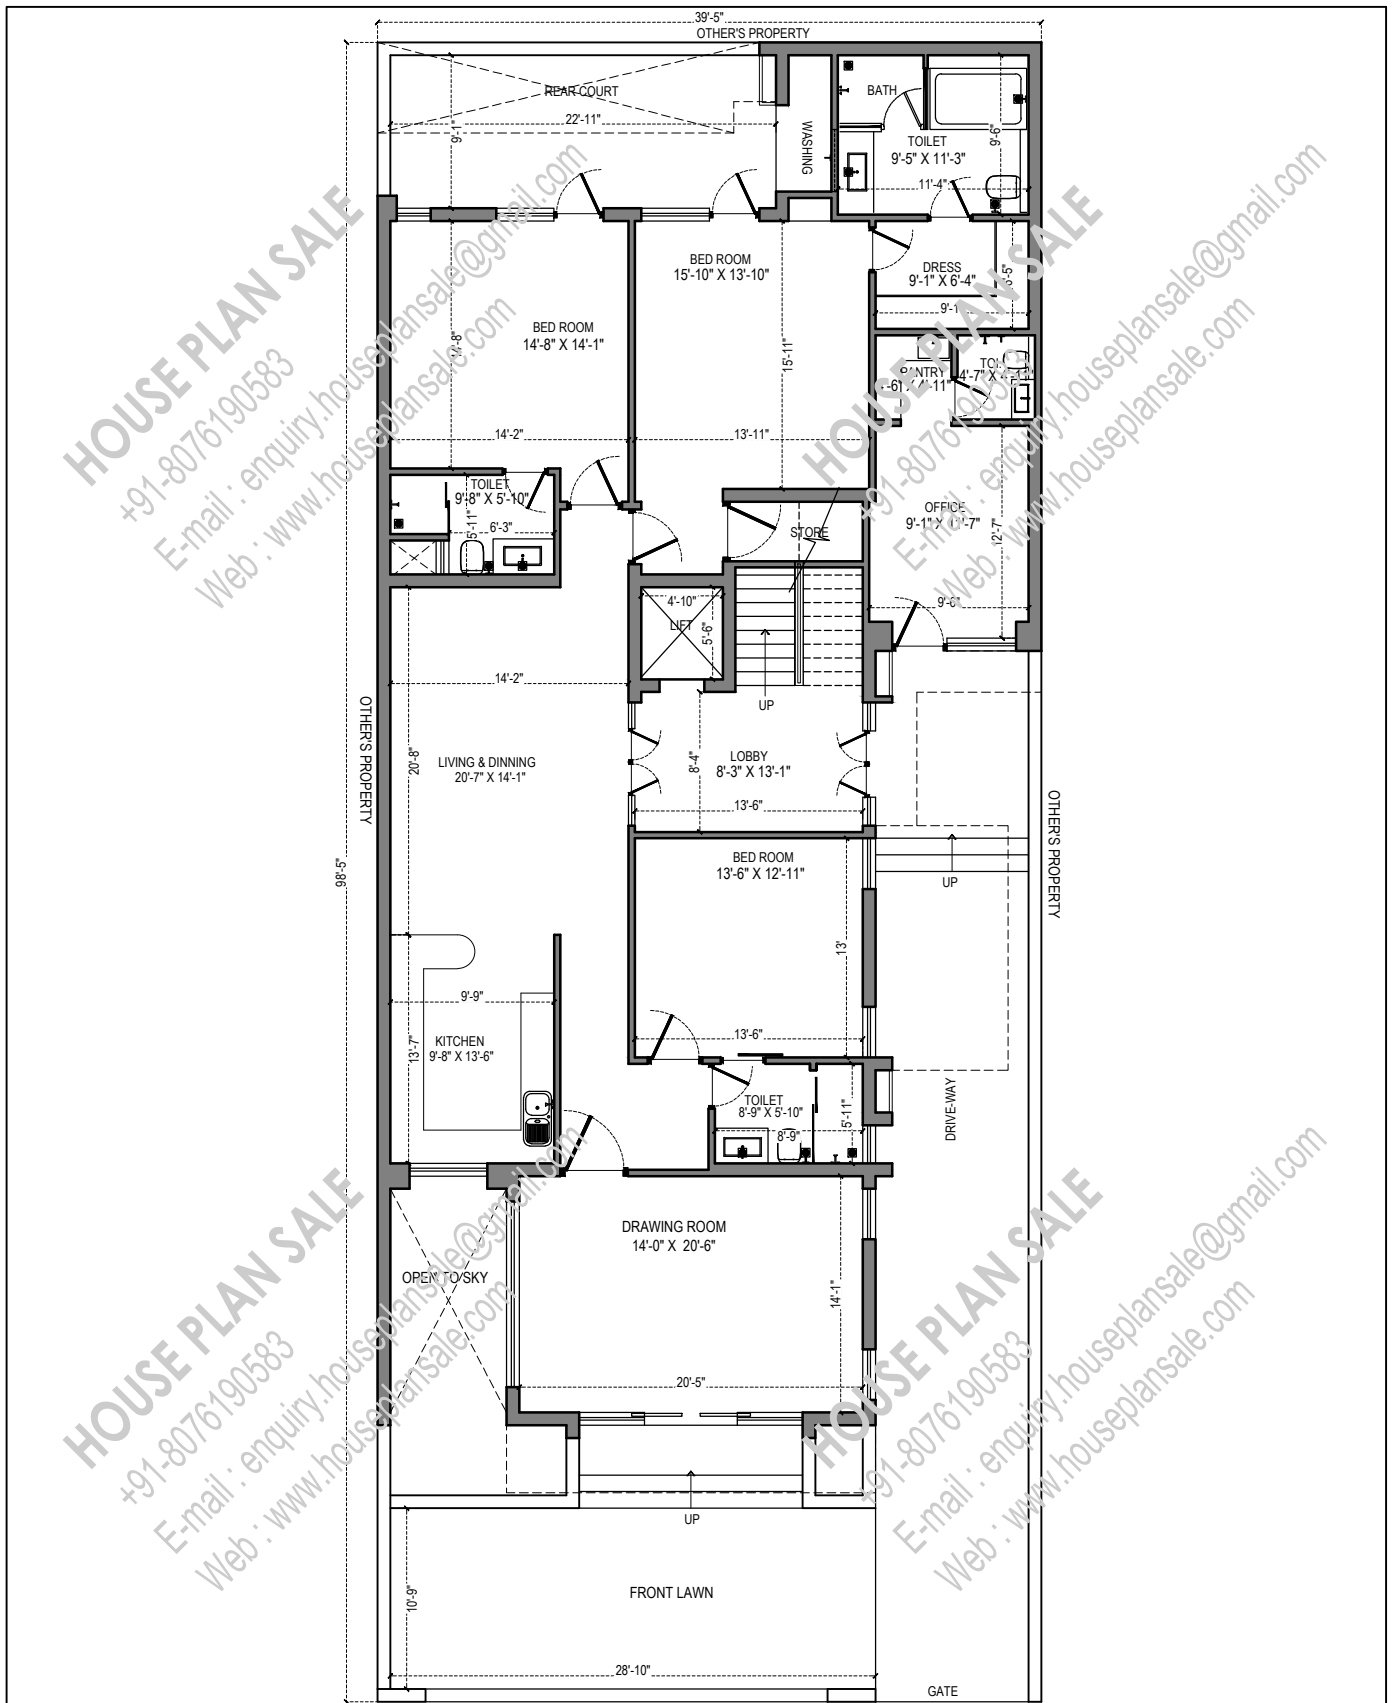
NOTE: 1- NO DIMENSIONS TO BE SCALED ONLY WRITTEN DIMENSIONS SHOULD BE FOLLOWED. 2- IN CASE OF ANY DISCREPANCY OR LACK OF CLARITY THE MATTERS TO BE REFERRED TO ARCHITECT. 3- THIS DRAWING IS TO BE READ IN CONJUNCTION WITH RELEVANT STRUCTURAL & OTHER'S SERVICES DRAWING. 4- ALL DIMENSIONS ARE IN FEET & INCHES.	DATE	REV. NO.	DESCRIPTION	PROJECT:	TITLE:
				103_40'X100'_NE	GROUND FLOOR FURNITURE LAYOUT
					DRG NO: 103 PF-01
					CHECKED BY: [Signature]
					DATE: 06-06-21
					SCALE: NTS
					ARCHITECTS: HOUSE PLAN SALE +91-8076190583 E-mail: enquiry.houseplansale@gmail.com Web: www.houseplansale.com

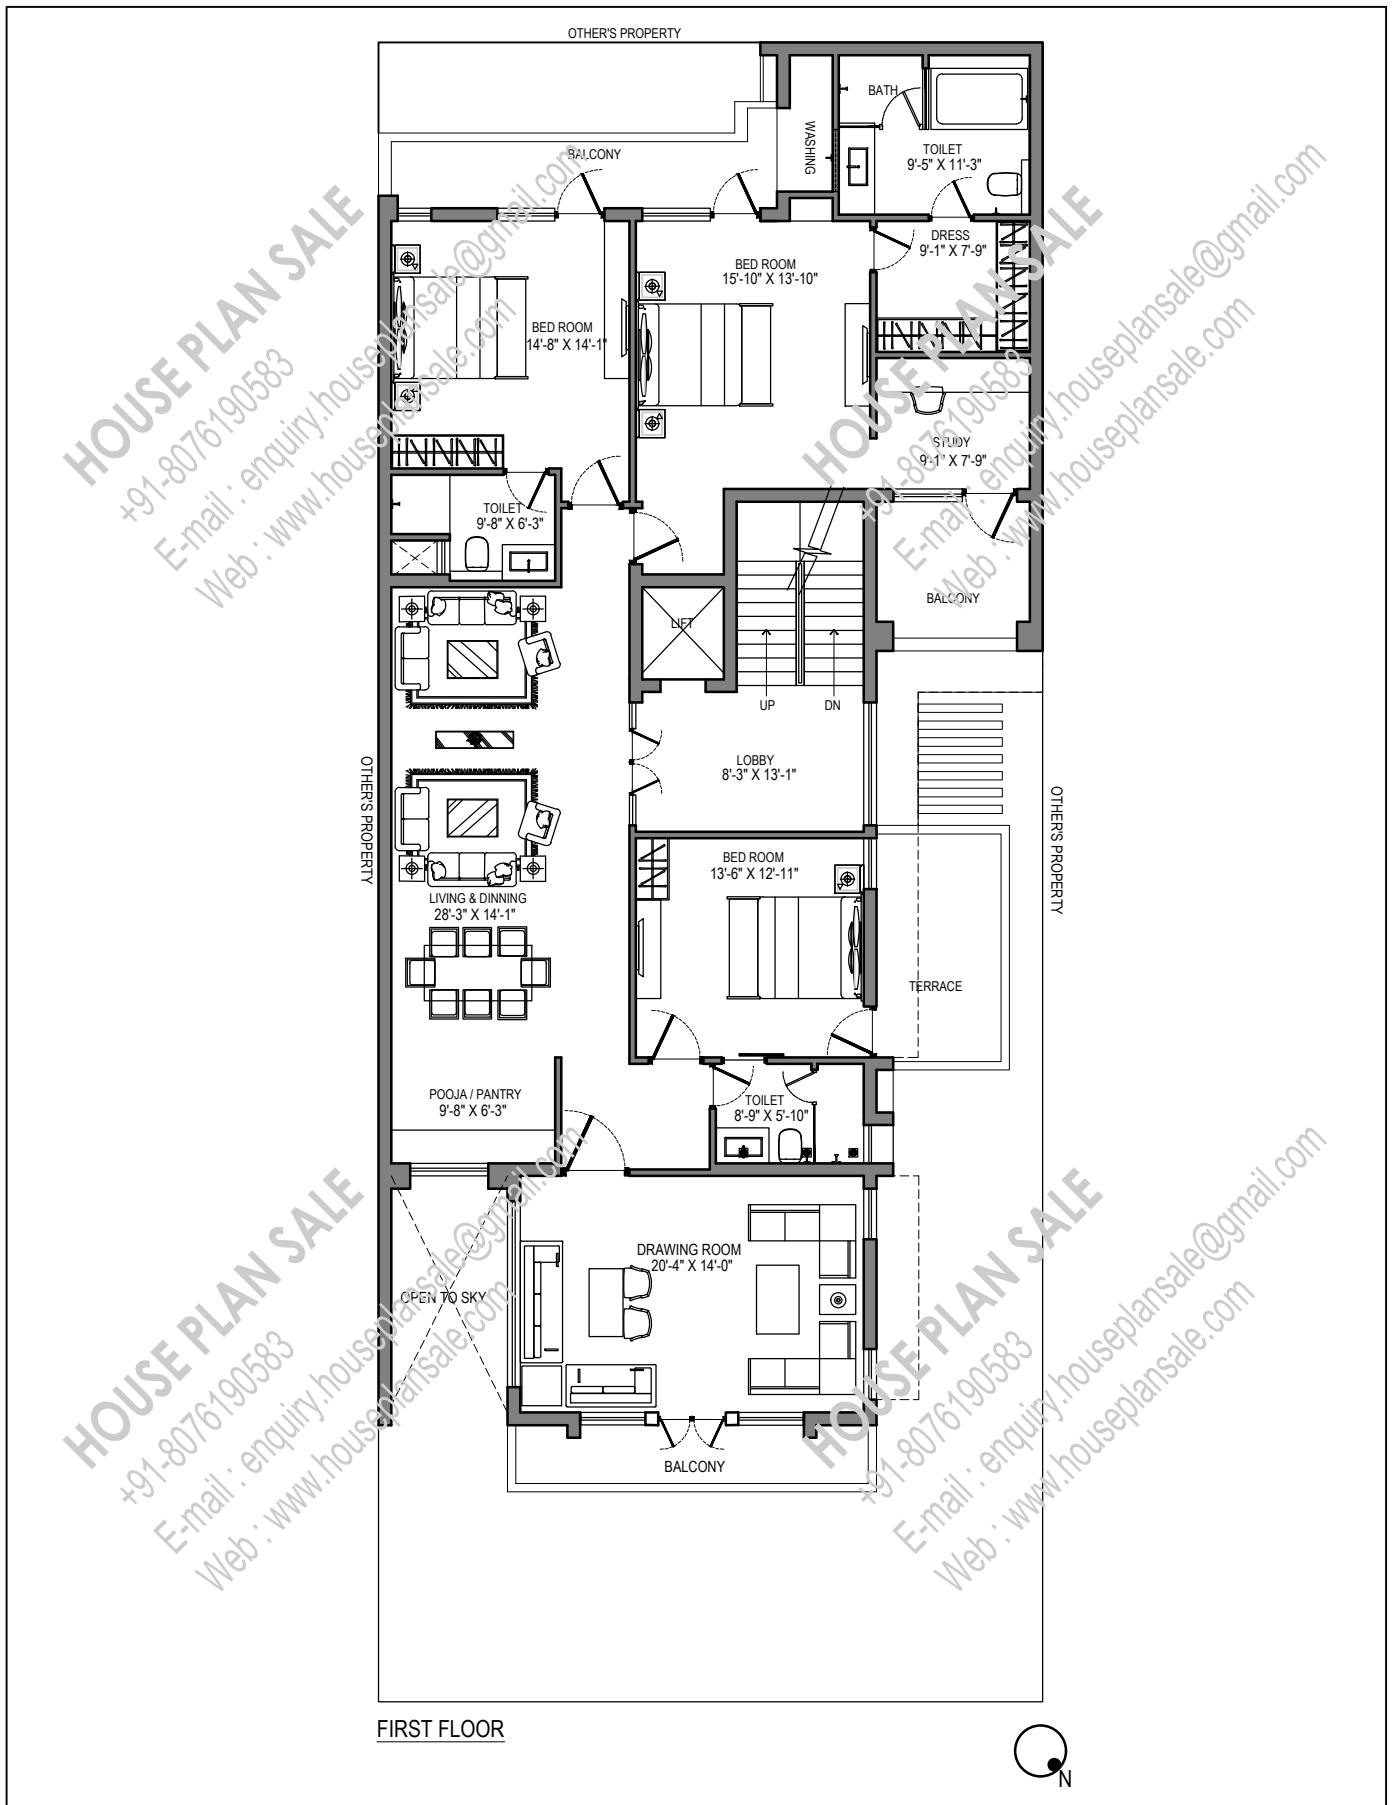

FIRST FLOOR




NOTE: 1- NO DIMENSIONS TO BE SCALED ONLY WRITTEN DIMENSIONS SHOULD BE FOLLOWED. 2- IN CASE OF ANY DISCREPANCY OR LACK OF CLARITY THE MATTERS TO BE REFERRED TO ARCHITECT. 3- THIS DRAWING IS TO BE READ IN CONJUNCTION WITH RELEVANT STRUCTURAL & OTHER'S SERVICES DRAWING. 4- ALL DIMENSIONS ARE IN FEET & INCHES.	DATE	REV. NO.	DESCRIPTION	PROJECT:	TITLE:
				103_40'X100'_NE	FIRST FLOOR FURNITURE LAYOUT
					DRG NO: 103 PF-01
					CHECKED BY: _____
					DATE: 06-06-21
					SCALE: NTS
					ARCHITECTS:  HOUSE PLAN SALE
					+91-8076190583 E-mail: enquiry.houseplansale@gmail.com Web: www.houseplansale.com



GROUND FLOOR




NOTE: 1- NO DIMENSIONS TO BE SCALED ONLY WRITTEN DIMENSIONS SHOULD BE FOLLOWED. 2- IN CASE OF ANY DISCREPANCY OR LACK OF CLARITY THE MATTERS TO BE REFERRED TO ARCHITECT. 3- THIS DRAWING IS TO BE READ IN CONJUNCTION WITH RELEVANT STRUCTURAL & OTHER'S SERVICES DRAWING. 4- ALL DIMENSIONS ARE IN FEET & INCHES.	DATE	REV. NO.	DESCRIPTION	PROJECT:	TITLE:
				103_40'X100'_NE	GROUND FLOOR PLAN
					DRG NO: 103 P-01
					CHECKED BY: _____
					DATE: 06-06-21
					SCALE: NTS
					ARCHITECTS: HOUSE PLAN SALE
					+91-8076190583 E-mail: enquiry.houseplansale@gmail.com Web: www.houseplansale.com

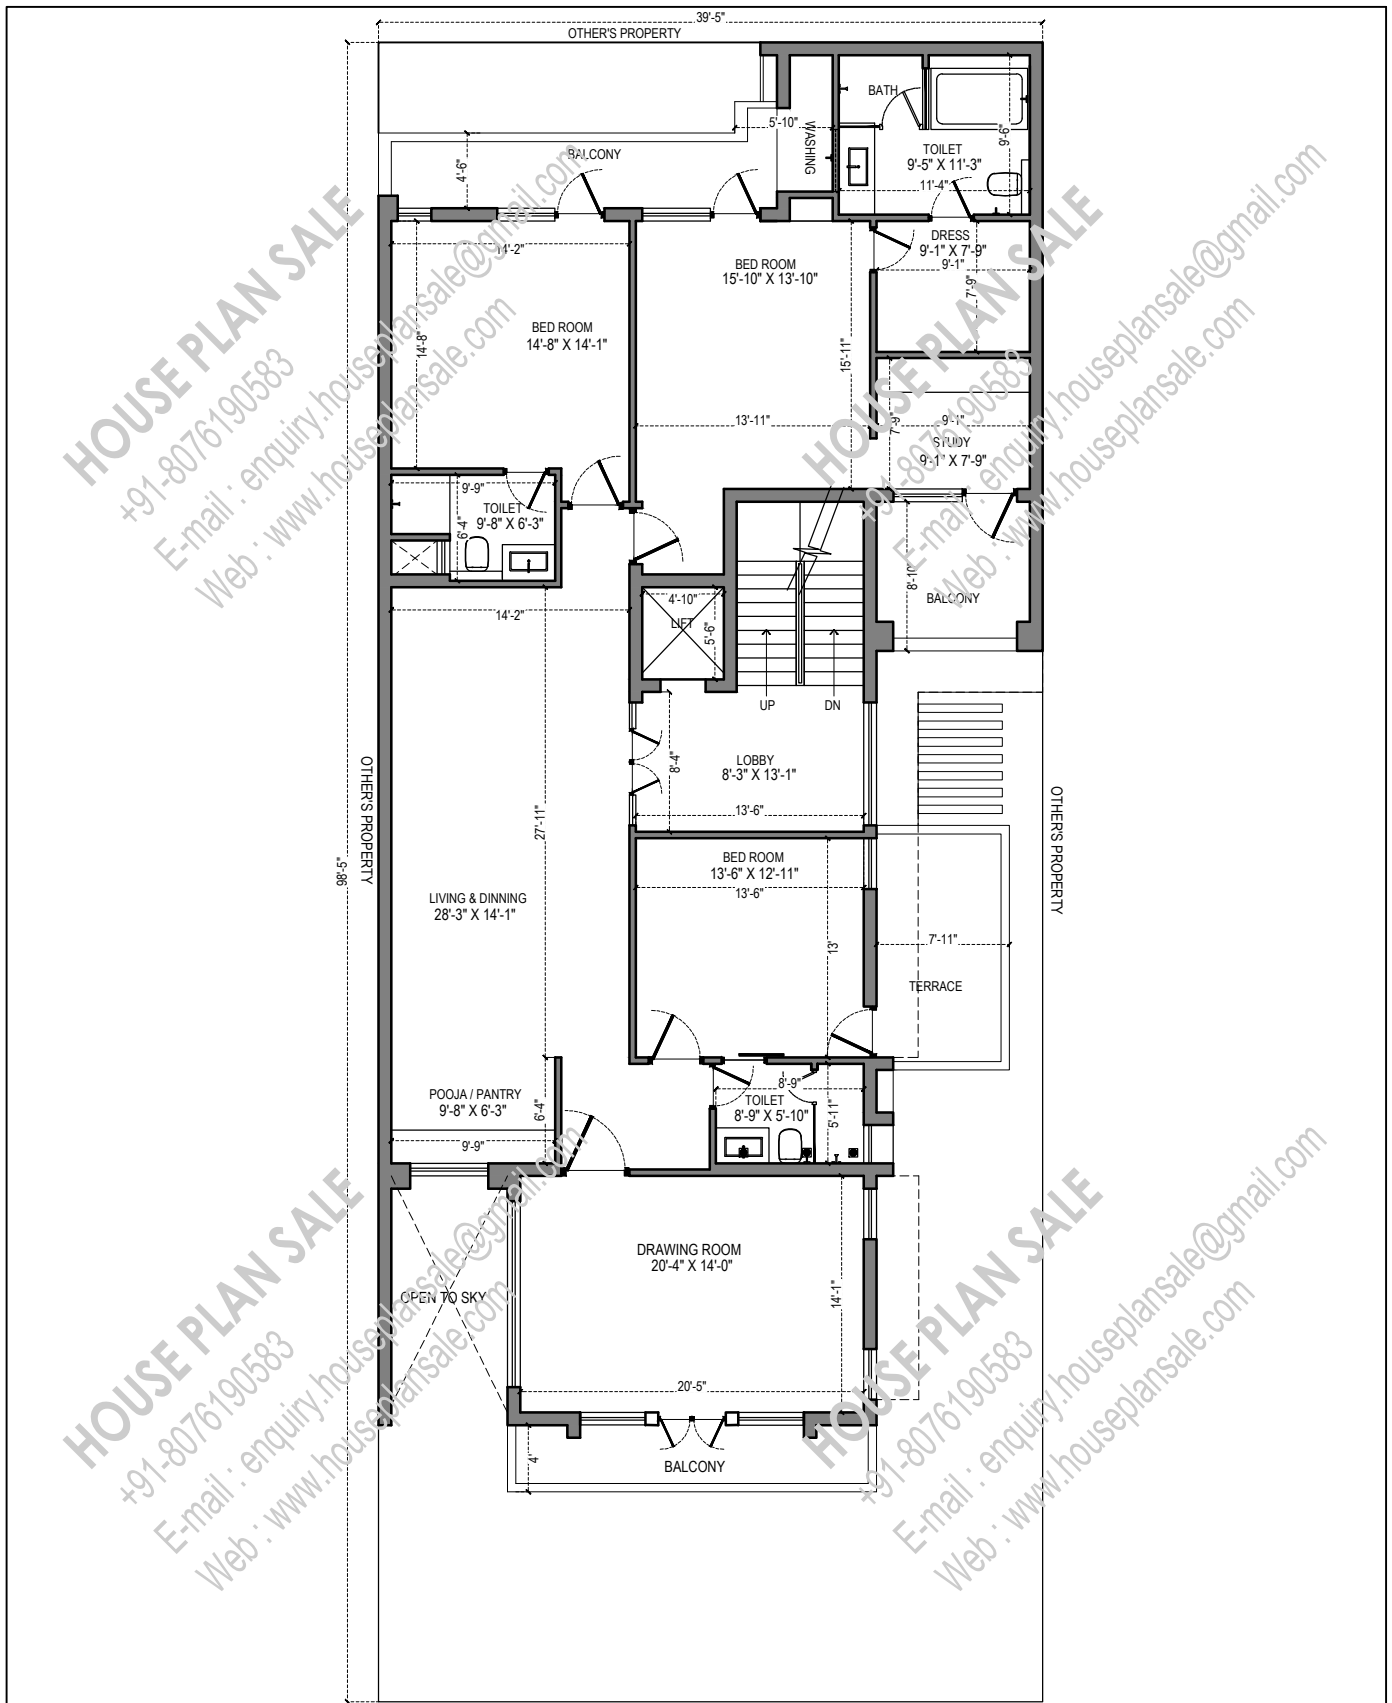

FIRST FLOOR



NOTE: 1- NO DIMENSIONS TO BE SCALED ONLY WRITTEN DIMENSIONS SHOULD BE FOLLOWED. 2- IN CASE OF ANY DISCREPANCY OR LACK OF CLARITY THE MATTERS TO BE REFERRED TO ARCHITECT. 3- THIS DRAWING IS TO BE READ IN CONJUNCTION WITH RELEVANT STRUCTURAL & OTHER'S SERVICES DRAWING. 4- ALL DIMENSIONS ARE IN FEET & INCHES.	DATE	REV. NO.	DESCRIPTION	PROJECT:	TITLE:
				103_40'X100'_NE	FIRST FLOOR PLAN
					DRG NO: 103 P-01
					CHECKED BY:
					DATE: 06-06-21
					SCALE: NTS
					ARCHITECTS:
					 HOUSE PLAN SALE +91-8076190583 E-mail: enquiry.houseplansale@gmail.com Web: www.houseplansale.com